



NATIONAL POWER CORPORATION

SUPPLEMENTAL / BID BULLETIN NO.1

LEASE OF 7.0 MW MODULAR DIESEL GENSETS FOREL NIDO DPP
UNDER PR NO. S1-END25-002 / REF. NO. PB250603-AM00187

22 MAY 2025

All prospective bidders and authorized copy holders of the Bid Documents of the mentioned project are hereby informed of the following clarifications/changes, to wit:

BID DOCUMENTS	
SECTION VI – TECHNICAL SPECIFICATIONS	
FROM	TO
TS-1.1 Project Description	
... generating sets which shall be deployed and operated at El Nido DPP and at a new location within El Nido Municipality in the following schedules:	... generating sets which shall be deployed and operated at El Nido DPP in the following schedules:
TS-1.2 Project Location Table 1.2	
5.0MW – El Nido DPP 2.0MW – New Location at within El Nido Municipality	7.0MW – El Nido DPP
TS-2.1.7 Scope of Works by the Lessor	
Note: *Operation of the gensets in excess of the 12-hour daily operation shall be as required or directed by NPC	Note: *Operation of the gensets in excess of the 16-hour daily operation shall be as required or directed by NPC
Item 1.6b Part II Technical Data Sheets	
Description: Number of Units (with Standby Unit, if any)	Description: Number of Units (with Standby Unit)
Item 1.11 Part II Technical Data Sheets	
NPC Requirement: 1800	NPC Requirement: 1800 or lower
PLANT LAYOUT	
Pls. refer to the attached Plant Layout of EL Nido DPP comprising of one (1) page	

All other terms and conditions shall remain the same. Supplemental for clarifications shall only supersede the affected requirements.

For the information and guidance of all authorized copyholders of the Bid Documents and prospective bidders.

For the Bids and Awards Committee:


LARRY I. SABELLINA


Vice-President, Mindanao Generation
and Chairman, Bids and Awards Committee



NATIONAL POWER CORPORATION

Gabriel Y. Itchon Building
Senator Miriam P. Defensor-Santiago Avenue (formerly BIR Road)
Corner Quezon Avenue, Diliman 1100 Quezon City, Philippines
Tel. Nos. (632) 8921-3541 to 80 • Fax No. (632) 8921-2468
Website: www.napocor.gov.ph



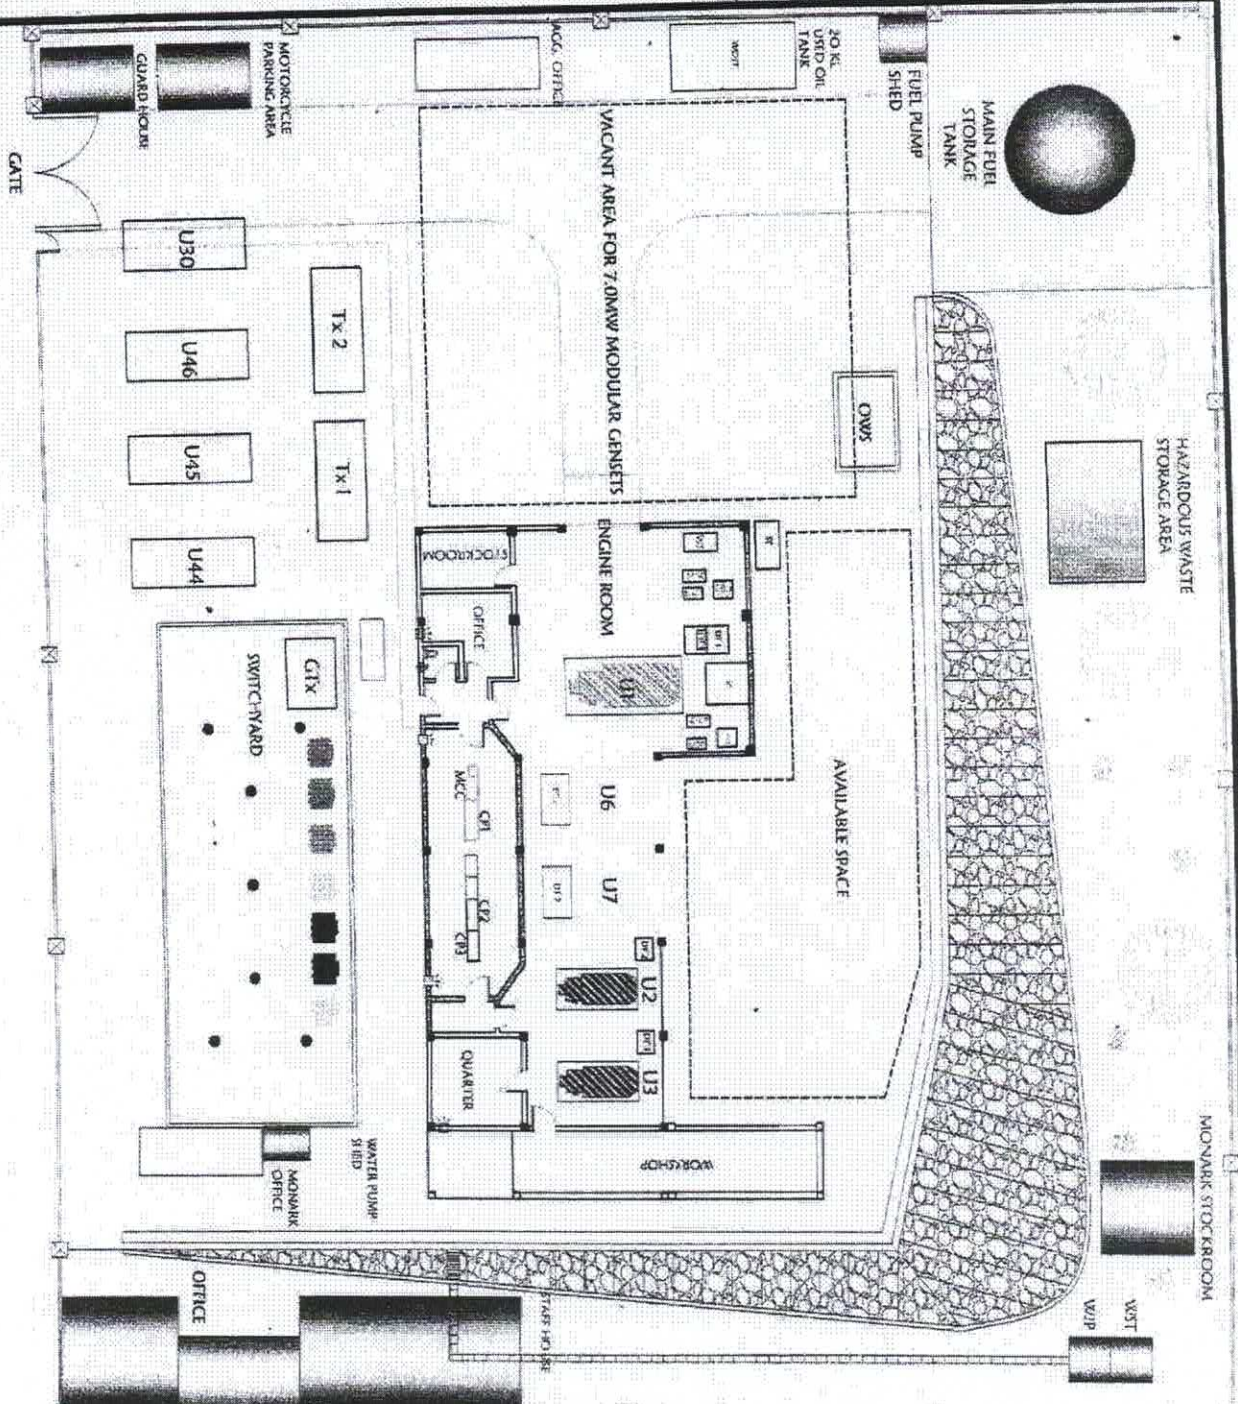

NPC UNITS


- U1 - 500 KW DIESEL ENGINE (MAN-CX2)
- U2 - 675 KW DIESEL ENGINE (TIDEPOWER) - Decommissioned / Dismantled
- U3 - 675 KW DIESEL ENGINE (TIDEPOWER)
- U6 - 600 KW DIESEL ENGINE (TIP) - Legal Issues
- U7 - 600 KW DIESEL ENGINE (TIP) - Legal Issues

EXISTING RENTAL UNITS

- AGGREKO ENERGY RENTAL SOLUTIONS INC.**
 LOC MSSP 2024-05-066-JBO (Expiry: Jun 28, 2025)
- U30 - 1120 KW DIESEL ENGINE (AGGREKO)
 - U31 - 1120 KW DIESEL ENGINE (AGGREKO)
 - U32 - 1120 KW DIESEL ENGINE (AGGREKO)
 - U34 - 1120 KW DIESEL ENGINE (AGGREKO)
 - U38 - 1120 KW DIESEL ENGINE (AGGREKO)
 - U39 - 1120 KW DIESEL ENGINE (AGGREKO)
 - U40 - 1120 KW DIESEL ENGINE (AGGREKO)
 - U41 - 1120 KW DIESEL ENGINE (AGGREKO)

- AGGREKO ENERGY RENTAL SOLUTIONS INC.**
 LOC MSSP 2025-04-021-JBO (Expiry: Apr 27, 2025)
- U43 - 1120 KW DIESEL ENGINE (AGGREKO)
 - U44 - 1120 KW DIESEL ENGINE (AGGREKO)
 - U45 - 1120 KW DIESEL ENGINE (AGGREKO)
 - U46 - 1120 KW DIESEL ENGINE (AGGREKO)

- OWS - OIL WATER SEPARATOR
- WJP - WATER JET PUMP HOUSE
- WST - WATER STORAGE TANK



NATIONAL POWER CORPORATION
SMALL POWER UTILITIES CENTER
 PLANT DEVELOPMENT DIVISION

DESIGNED	E.O. GABRIEL	PLANT LAYOUT
RECOMMENDED	A.T. MENDOZA	
APPROVED	E. B. BRIBRECE	
<small>DATE: MAY 22, 2025 SCALE: 1:1000 SHEET: 1 OF 1</small>		