



National Power Corporation

SUPPLEMENTAL/BID BULLETIN NO. 1

to the Bid Documents for the:

LEASE OF 3.0 MW MODULAR DIESEL GENSETS FOR KALAMANSIG DPP UNDER PR NO. S3-KDP22-035 / REF. NO. PB220907-NA

01 SEPTEMBER 2022

All prospective bidders and authorized copy holders of the Bid Documents of the above mentioned project are hereby advised of the provisions in the bid documents, to wit:

1. POWER PLANT LAYOUT

Please refer to the attached POWER PLANT LAYOUT of Kalamansig DPP.

2. DATE OF BID SUBMISSION/OPENING

FROM	TO
07 SEPTEMBER 2022 09:30 A.M. KANA O ROOM	<u>08 SEPTEMBER 2022</u> 09:30 A.M. KANA O ROOM

All other terms and conditions shall remain the same.

For the information and guidance of all authorized copy holders of the Bid Documents and prospective bidders.


For the Bids and Awards Committee:

RENE B. BARRUELA

Vice President, Corporate Affairs Group and
Chairman, Bids and Awards Committee



KALAMANSIG DIESEL POWER PLANT LAY-OUT

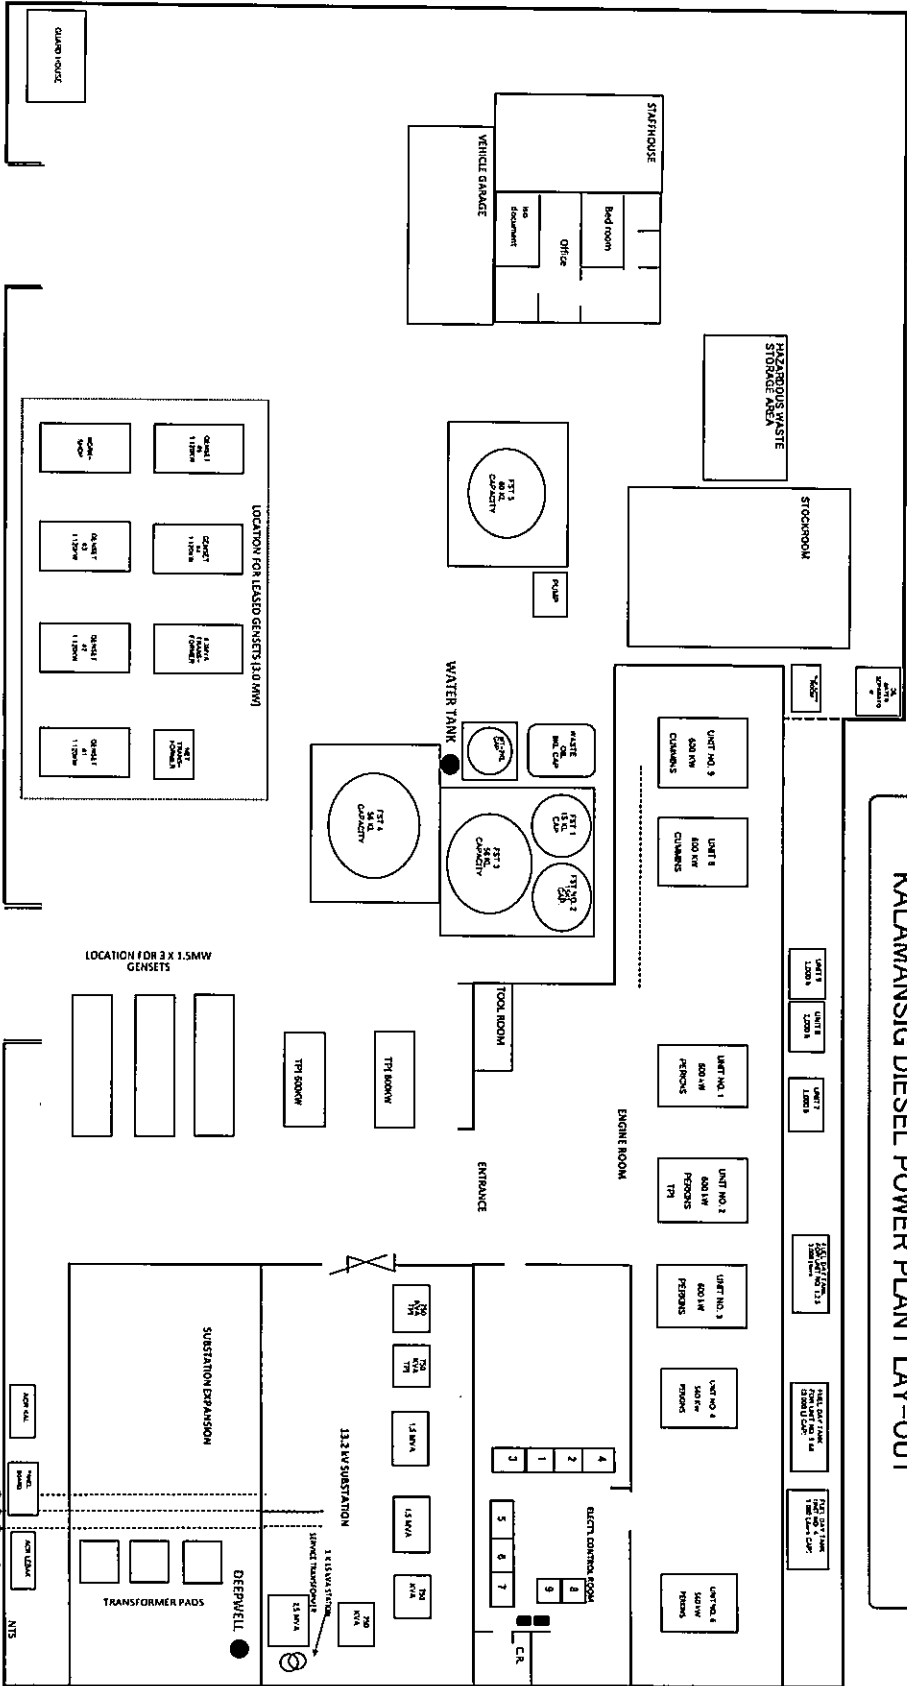

KALAMANSIG TOWN

NATIONAL HIGHWAY

LEBAK TOWN